


PROFIL NR.	0.00	9.56	33.57															62.86	
HOR. KURV.	R=15.00																		
BREDDEUTV.	7.00 m																		
TVERRFALL	(1%=2mm)																		
	— H.kj.b.k.																		
	--- V.kj.b.k.																		
PROFIL H.	790.75	790.46	790.81	791.80	792.80	793.80	794.77	795.35	795.65	795.95	796.25	796.46	796.35	795.93	795.46	794.77	795.00		
TERRENG H.	790.75	789.99	791.21	793.04	795.04	795.19	795.13	795.21	795.73	795.86	796.22	796.60	796.04	795.09	794.37	789.91	795.58	793.71	792.45
OVERBYGN.T																			

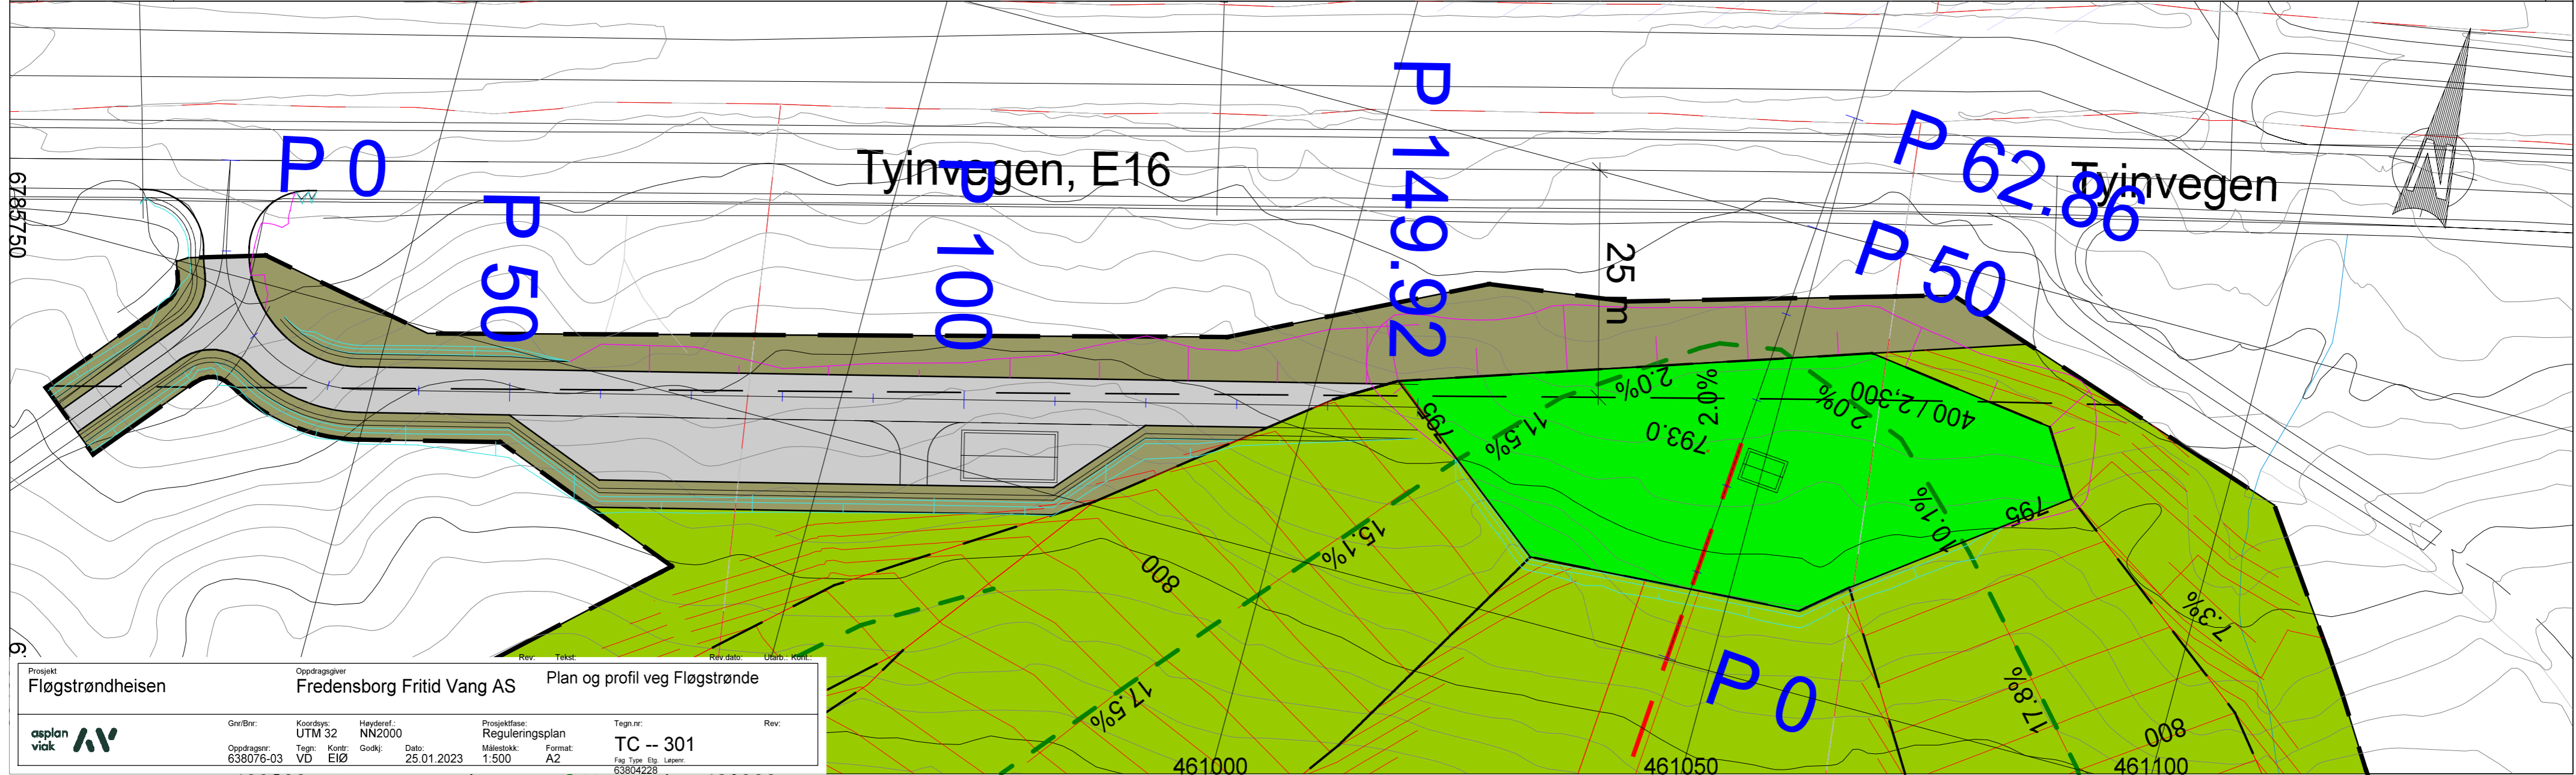

Prosjekt: **Fløgstrøndheisen**
 Oppdragsnavn: **Fredensborg Fritid Vang AS**
 Plan og profil veg Fløgstrørde
 asplan viac
 Gnr/Bnr: UTM 32
 Koordsys: NN2000
 Tegnr: **TC -- 301**
 Oppdragsnr: 638076-03
 Kontr: E1Ø
 Godkj: **25.01.2023**
 Dato: **1:500**
 Målestokk: **A2**
 Rev: **63804228**